


2024 Onsite Wastewater Mega-Conference

Booth Availability - as of 10/10/24 - Refer to Attached Lists

SPOKANE CONVENTION CENTER BALLROOMS
SPOKANE, WA

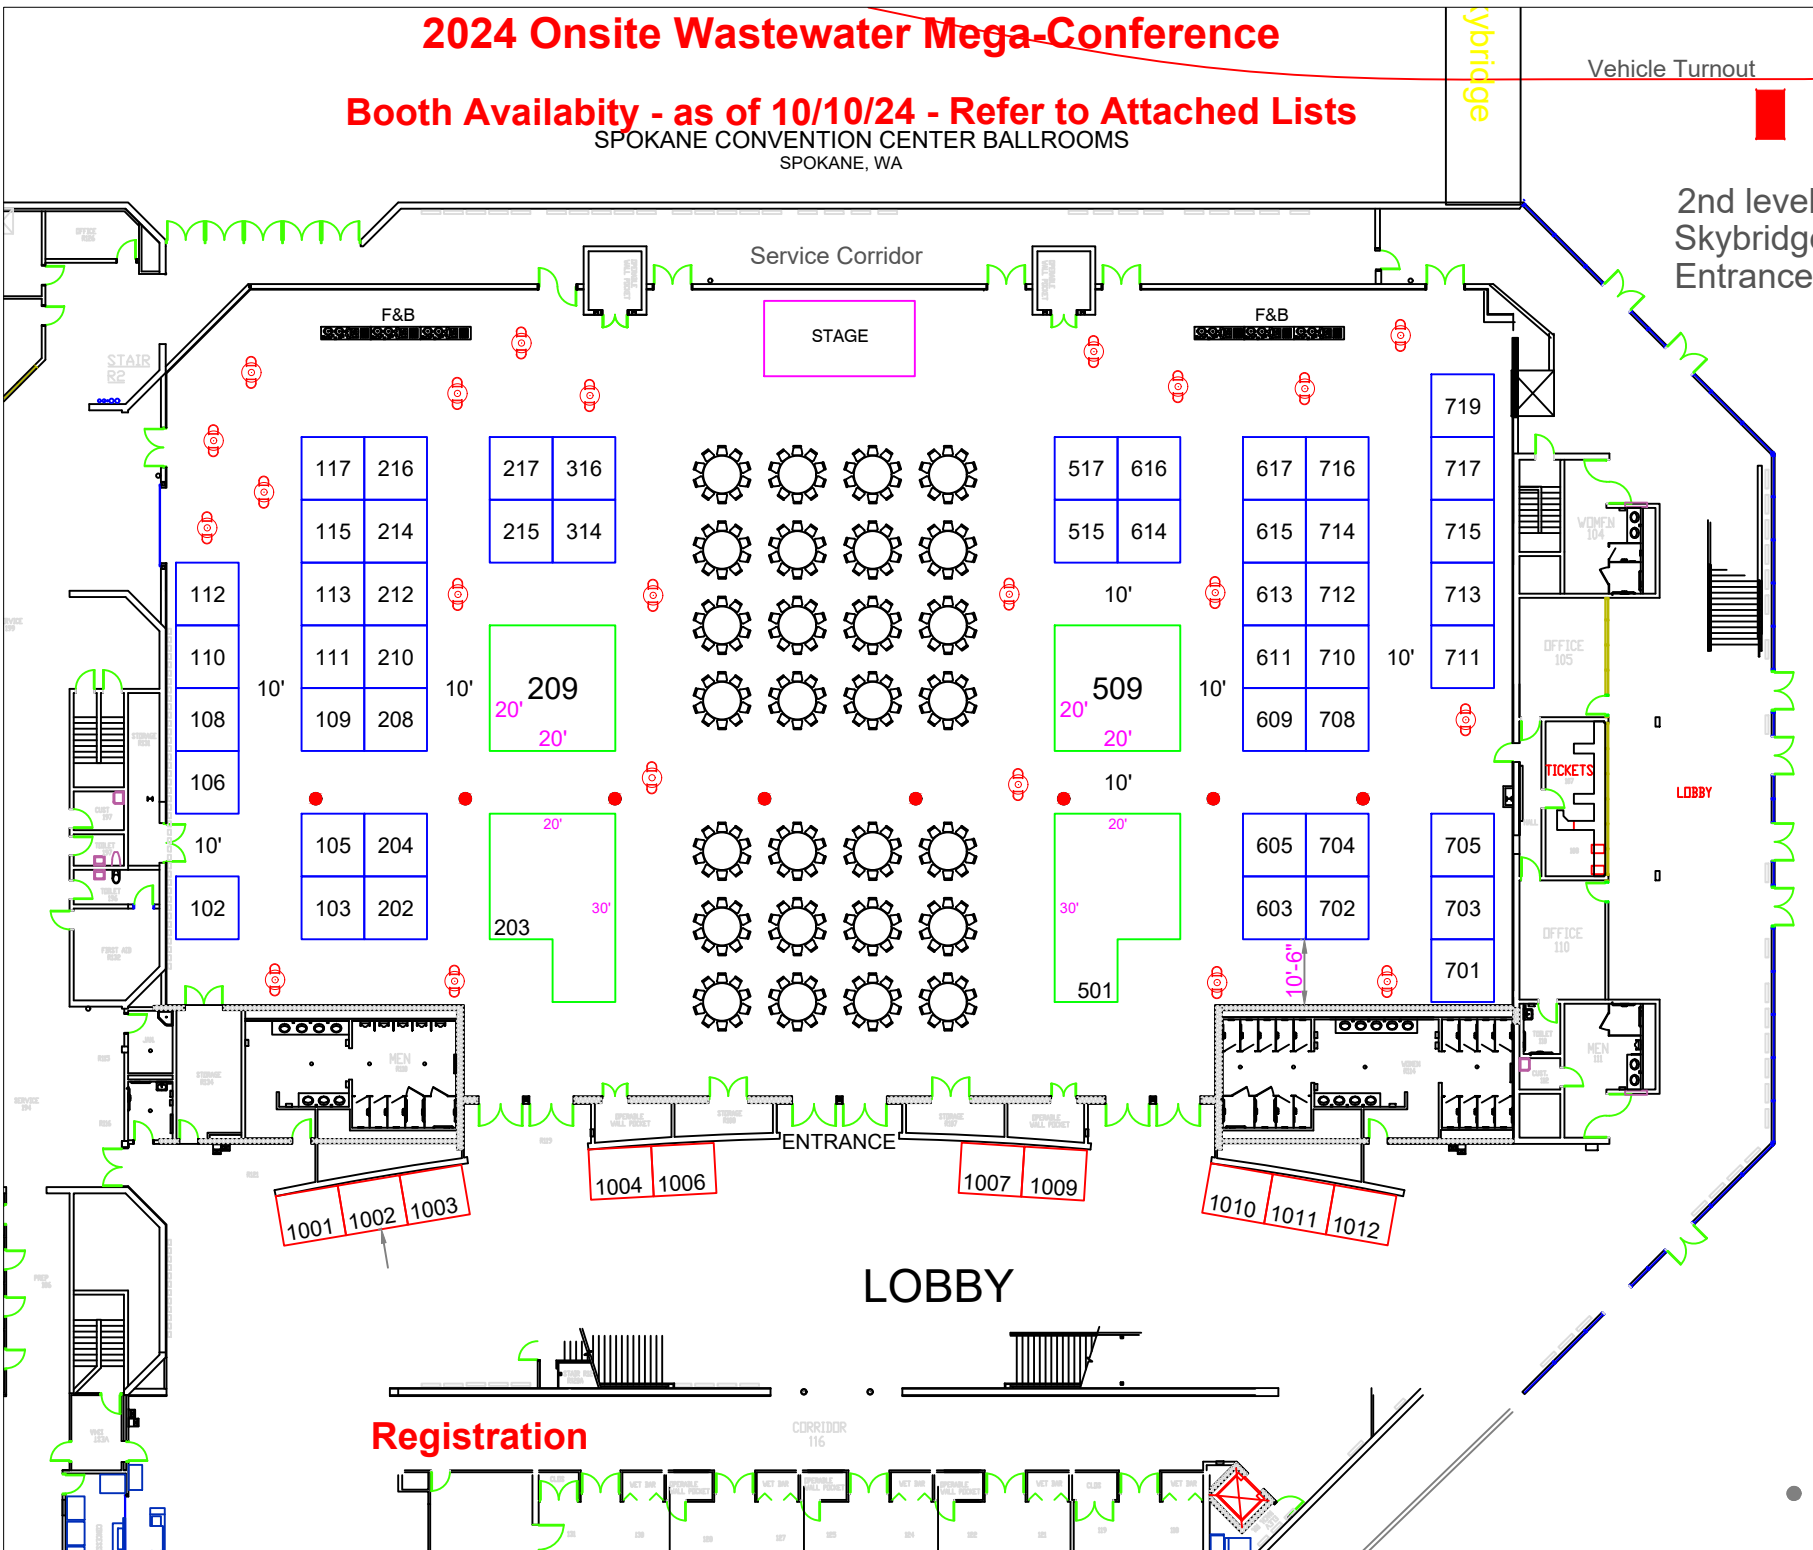

NOWRA

Show Dates: 10/19/2024-10/22/2024
Spokane Convention Center
Spokane, WA
Ballrooms

Legend:

Inventory as of 08/14/2024

Dimension	Size	Qty	SqFt
10x10'	100	49	4,900
20x20'	400	2	800
8x10'	80	22	1,760
Custom	500	2	1,000
Totals:	75	8,460	

AE: Bjarne Blixt
Show Number: 05810_11_24
Drawn By: Timothy Navrtil
Scale: 1/32" = 1'
Revised: 8-14-24
File: 05810_11_24_NOWRA_r4.dwg

Every effort has been made to ensure the accuracy of all information contained on this floor plan. However, no warranties, either expressed or implied are made with respect to this floor plan. If the location of building columns, utilities or other architectural components of the facility is a consideration in the construction of an exhibit, it is the sole responsibility of the exhibitor to physically inspect the facility to verify all dimensions and locations.



2024 Onsite Wastewater Mega-Conference

Booth assignments - as of 10/10/2024

Company/Organization	Booth #'s
Advanced Wastewater Promotions	109
American Manufacturing Co. Inc.	110/112
Aquacell by PHOENIX	616
Ashland Pump	605
Ater Company	710
BioMicrobics	215
Correct Equipment Inc.	717/719
Decentralized Wastewater.org	111
ECOJOHN	1007
Ecological Tanks, Inc.	701
Eljen Corp	515/517
Enereau Systems Group Inc.	704
Excavation Marketing Pros	216
E-Z Treat, Inc.	209Q
FujiClean USA	106/108
FujiMAC Air Pumps Ltd.	103
Geoflow	501Q
Geomatrix Systems LLC	702
Goulds Water Technology, Xylem	712
Hiblow USA, Inc.	202
Hoot Sytems, LLC	615
Imperial Industries, Inc.	217
Infiltrator Water Technologies	203Q
Inspector Cameras LLC	614
iWallet	314
Jebao Co., Ltd	613
Jet, Inc.	316
JNM Technologies, Inc.	708
Kubota Membrane USA	212
Lowridge Onsite Technologies	1004
Masport Vacuum Pumps/ Erickson Tank	113
National Precast Concrete Association	105
NAWT	713
NEHA	703
Norweco, Inc.	603
NOWRA	1001
NSF	617
Orenco Systems	208/210
Pape Machinery	1003
Polylok	214
Prinsco, Inc.	115/117
RepCo Sales Agency LLC	509Q
Riovation	204
Sedron Technologies	102
Topcon Solutions	714/716
Tuf-Tite	609/611
US EPA	705
WaterColor Insurance and Risk Management	1006
Wieser Concrete	711
WOSSA	1002
WWETT/Informa	715

2024 Onsite Wastewater Mega-Conference

OPEN Booths - as of 10/04/2024

<i>Company/Organization</i>	<i>Booth #'s</i>
OPEN	1009
OPEN	1010
OPEN	1011
OPEN	1012